


# GLAO / MASO

## SEPTEMBER 30 - OCTOBER 3, 2010

### THE BREAKERS

#### PONCE DELEON BALLROOM

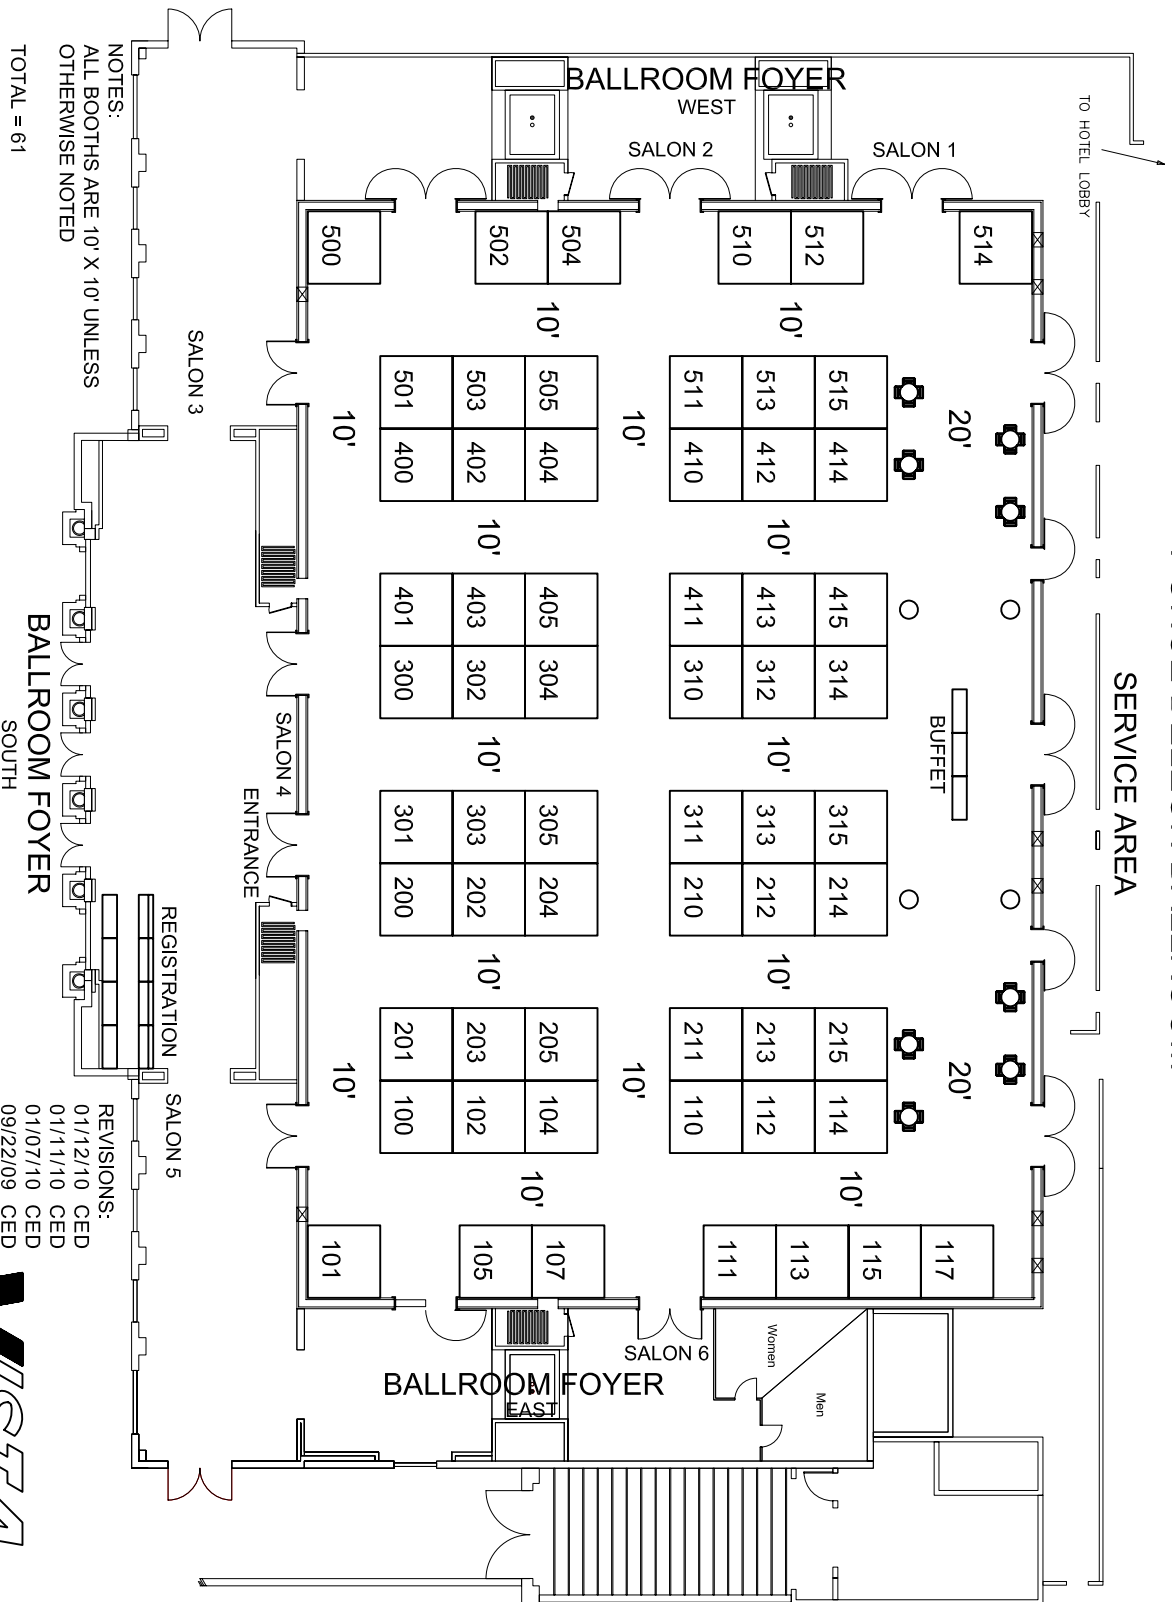

NOTES:  
 ALL BOOTHS ARE 10' X 10' UNLESS  
 OTHERWISE NOTED

TOTAL = 61

ALL AISLES ARE 10' WIDE UNLESS  
 OTHERWISE NOTED

FLOOR PLAN IS SUBJECT TO CHANGE  
 UPON FIRE MARSHALL'S APPROVAL

SCALE: 1/32" = 1'

REVISIONS:  
 01/12/10 CED  
 01/11/10 CED  
 01/07/10 CED  
 09/22/09 CED

**VISTA**  
 S O U T H  
 CONVENTION SERVICES  
 6901 NW 26th AVENUE  
 MIAMI, FL 33147  
 (305) 673 1123 FAX (305) 673 8713