


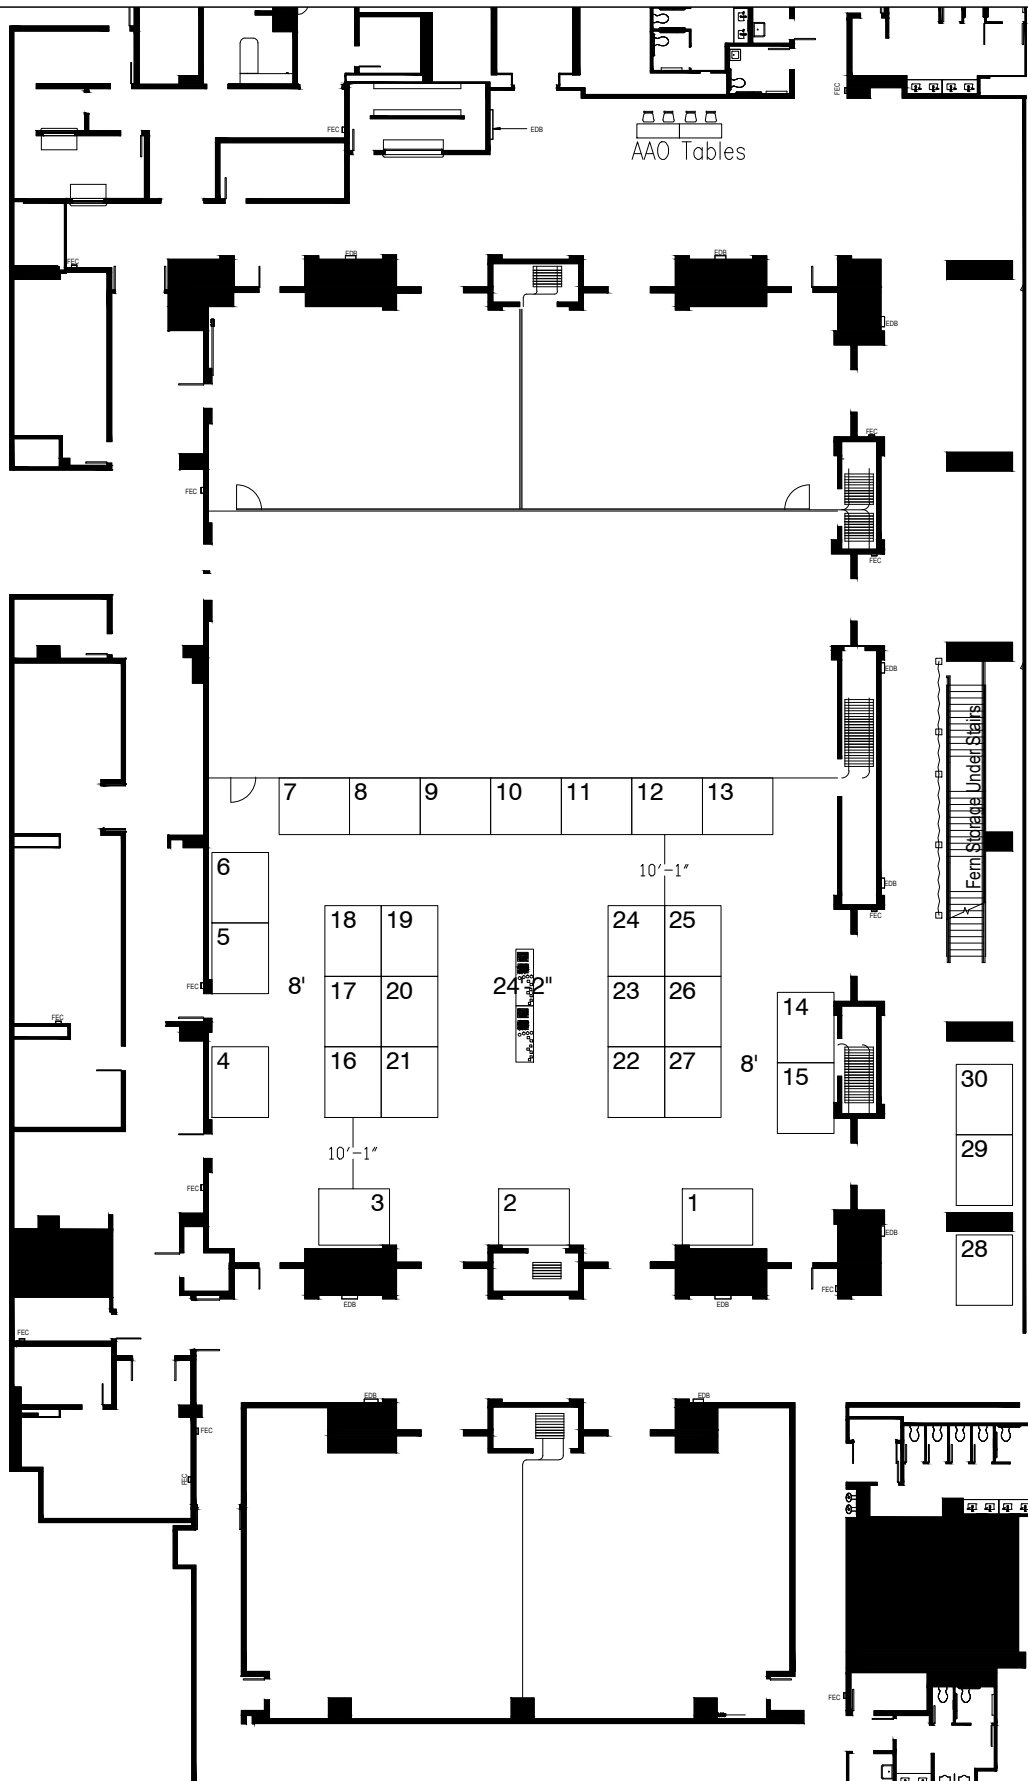

Every effort has been made to ensure the accuracy of all information contained on this floor plan. However, no warranties, either expressed or implied are made with respect to this floor plan. If the location of building columns, utilities or other architectural components of the facility is a consideration in the construction of an exhibit, it is the sole responsibility of the exhibitor to physically inspect the facility to verify all dimensions and locations.

GLAO Annual Session 2026

October 23-24, 2026

Facility: Hilton Columbus Downtown	Drawn By: A Locke
City & State: Columbus, OH	Show Number: 02-560-26
Room Location: Lower Lvl	Revised: 8/10/2026 9:29 AM
A.E. Carolyn Hodge	Drawing File: 560_26_FLO_000_v02.dwg

Legend:					
Inventory as of 08/10/2026					
Dimension	Size	Qty	SqFt	Rented	Available
8x10'	80	30	2,400	0	30
Totals:		30	2,400	0	30

fern
an Nth Degree company